



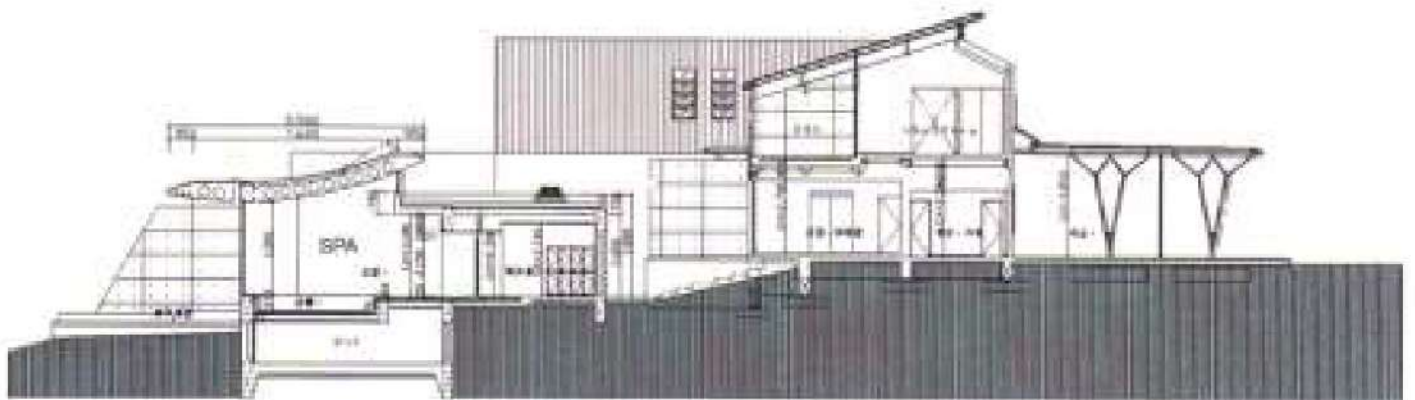

NORTH - SOUTH SECTION 2

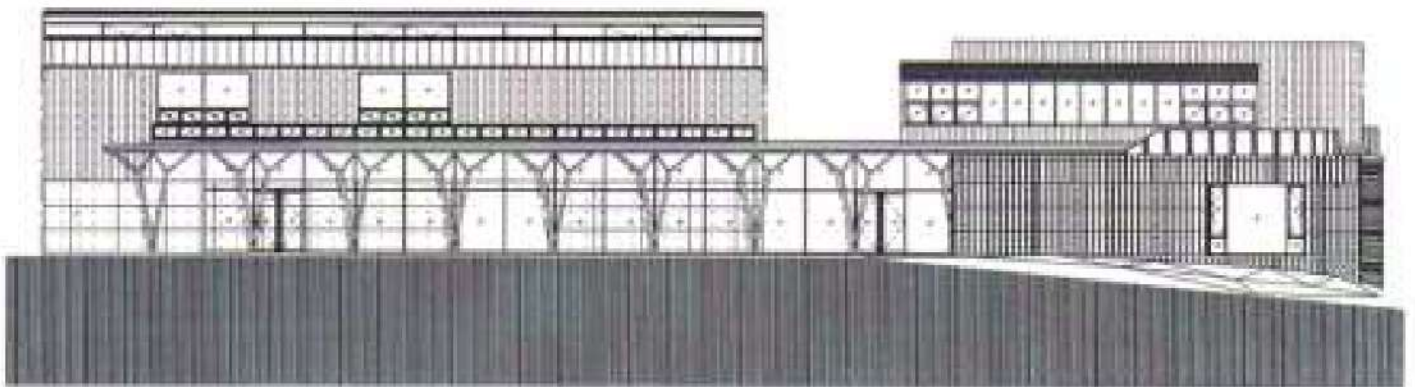

NORTH ELEVATION